



First Floor Plan

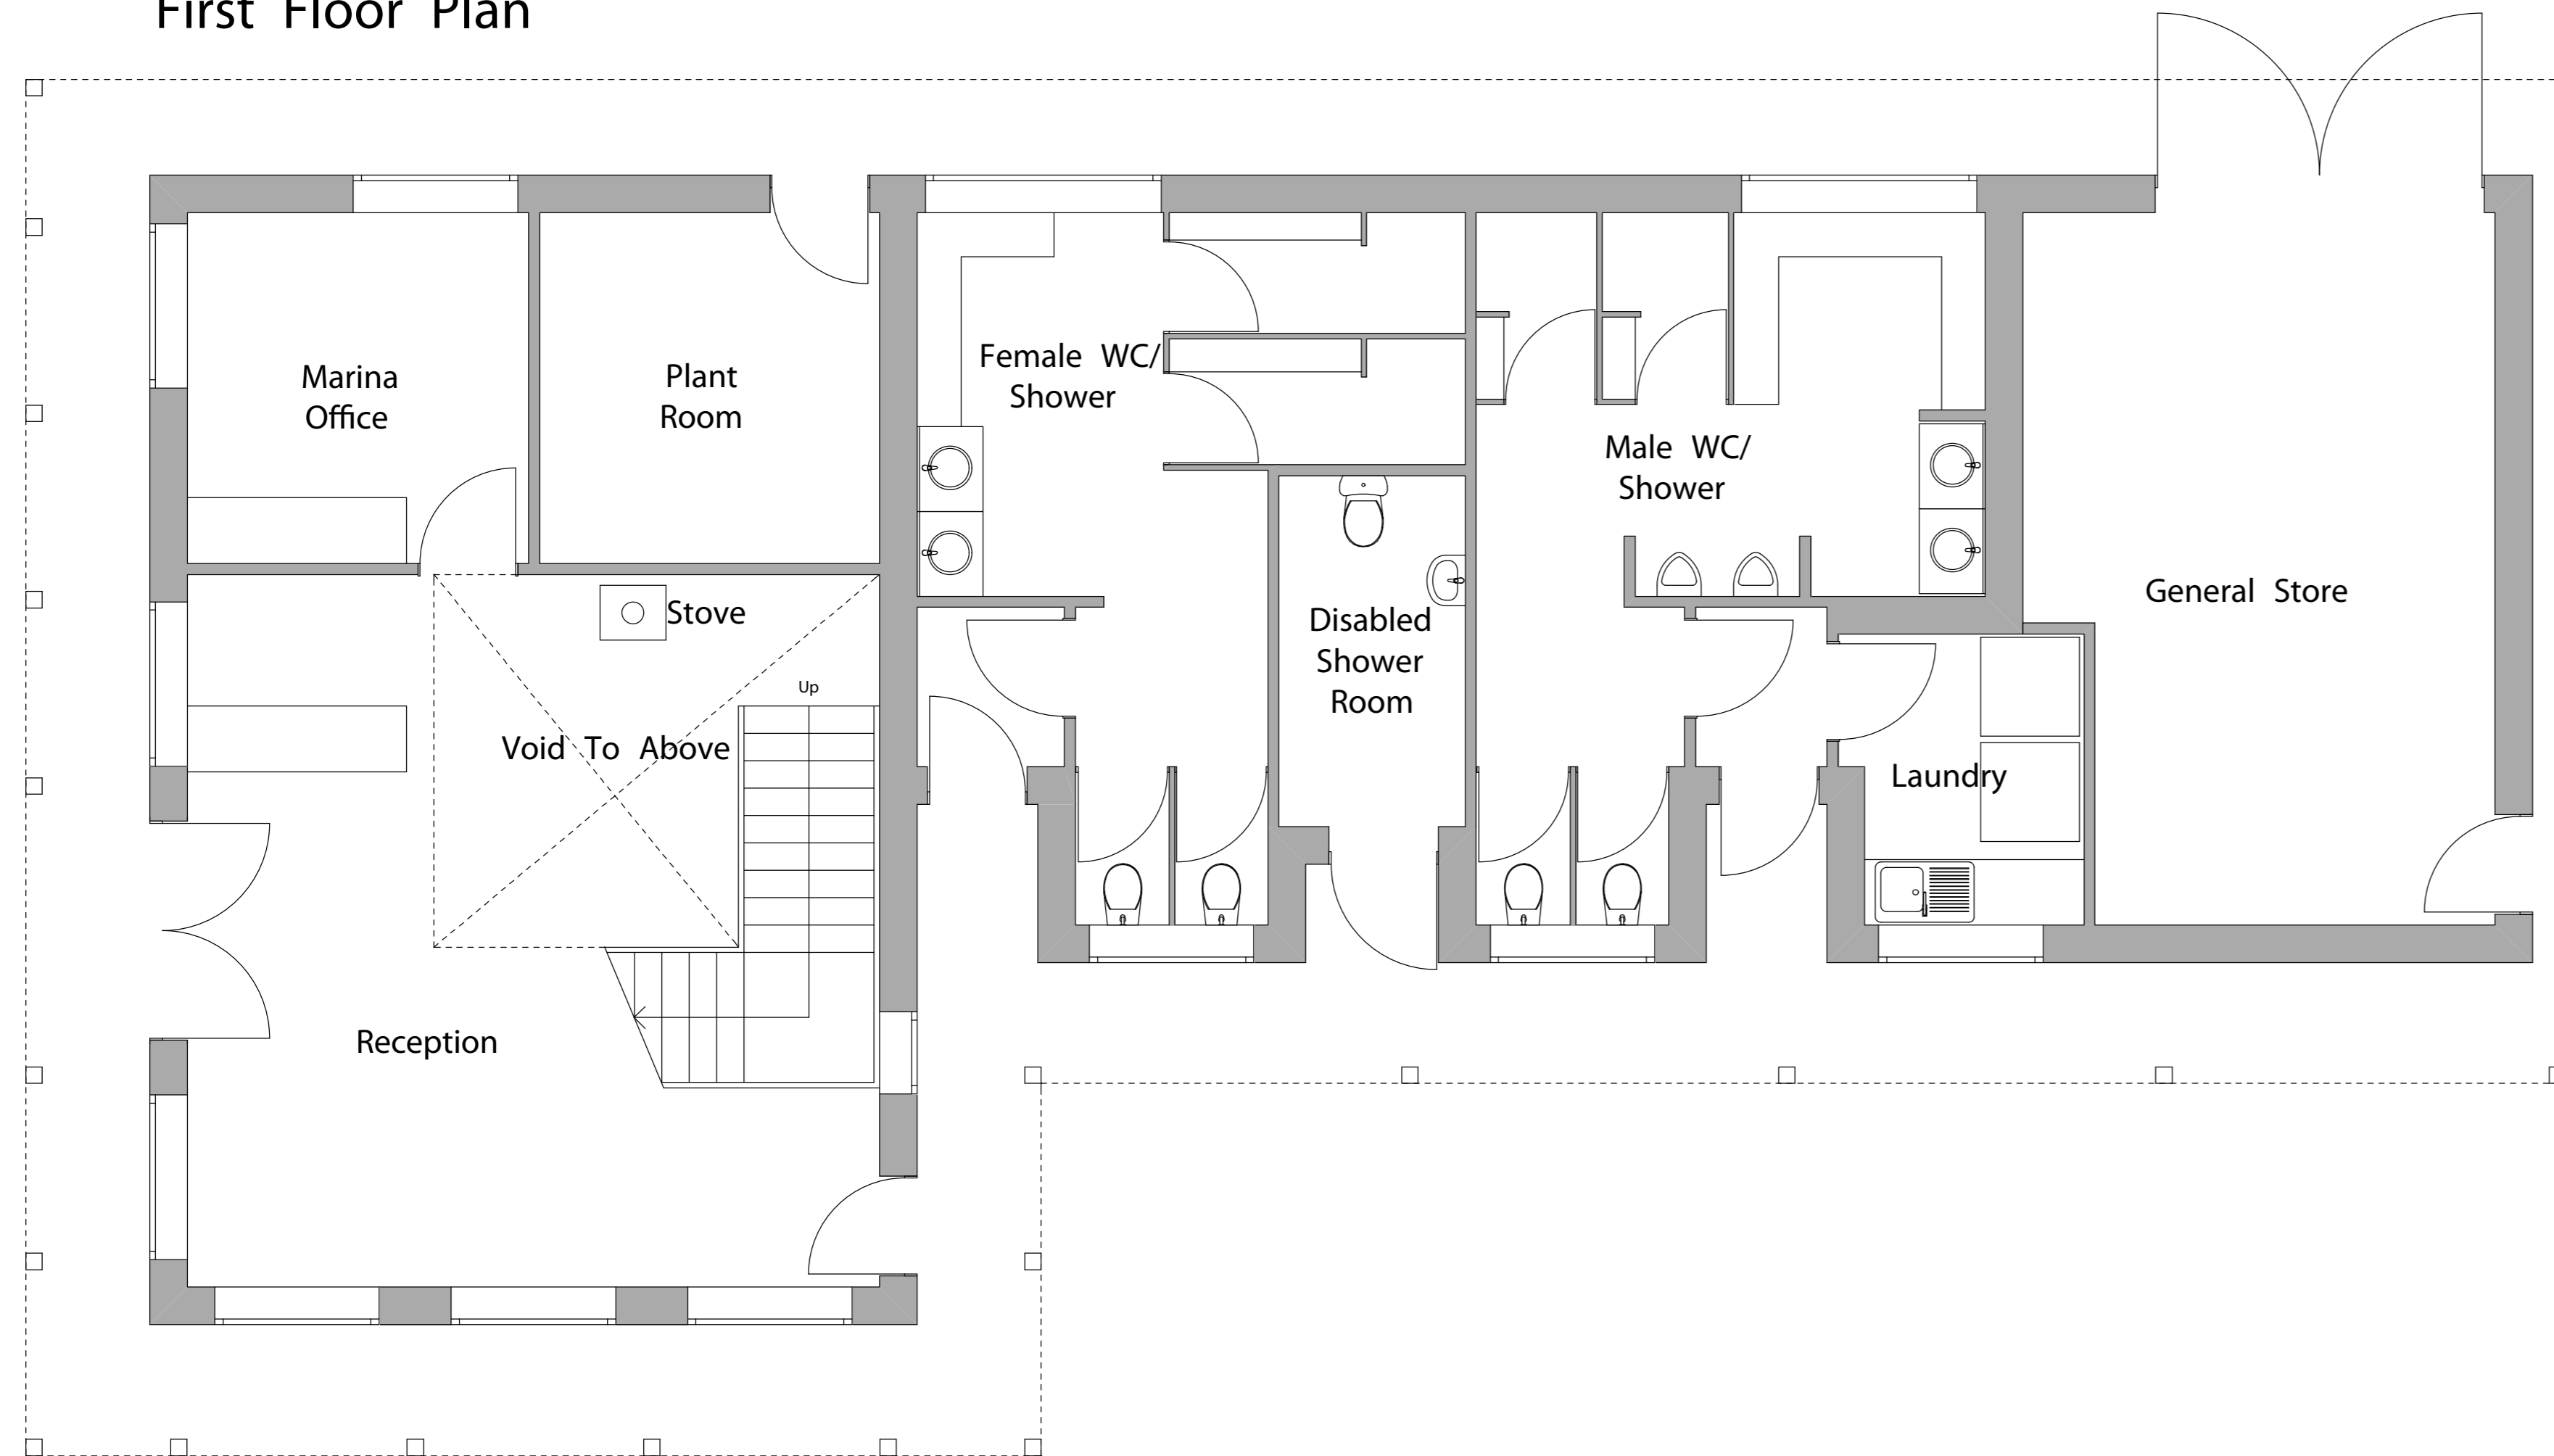

Ground Floor Plan

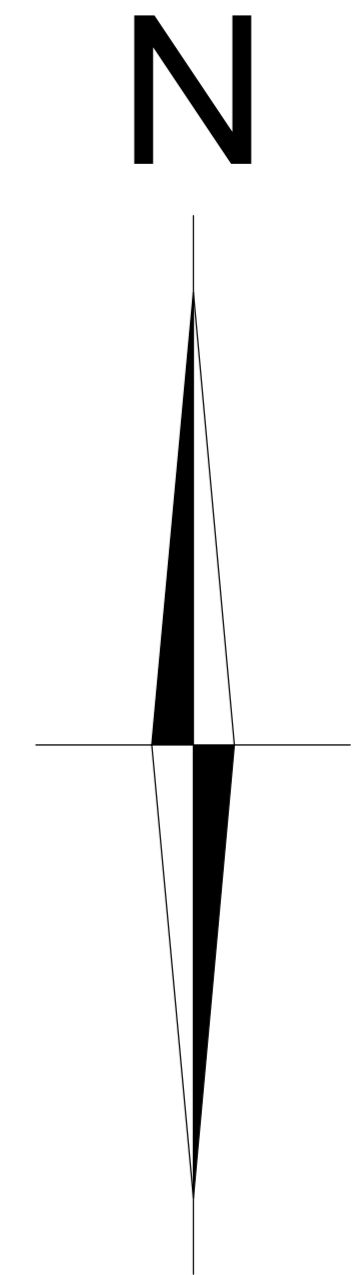

REV	DESCRIPTION	EDITED	DATE
B	COVERED WALKWAY & ROOFLINE ILLUSTRATED ON GF, DORMERS TO EAST & WEST ELEVATIONS ALTERED TO MATCH N & S ELES	TC	12-08
A	LAUNDRY REPOSITIONED, PLANT ROOM ENLARGED	AG	06-11-08
CLIENT			
PROJECT PROPOSED MARINA & ASSOCIATED BUILDINGS Westfields Farm Droitwich			
DRAWING Proposed Facilities Building Plans			
SCALE	DRAWN	DATE	DRG. NO.
1:50 @ A1	TC	10/08	6024/2/P/402
			REV
			B
<small>All dimensions to be checked on site before work is commenced. Do not scale from this drawing. This drawing is copyright and must not be reproduced without consent.</small>			